



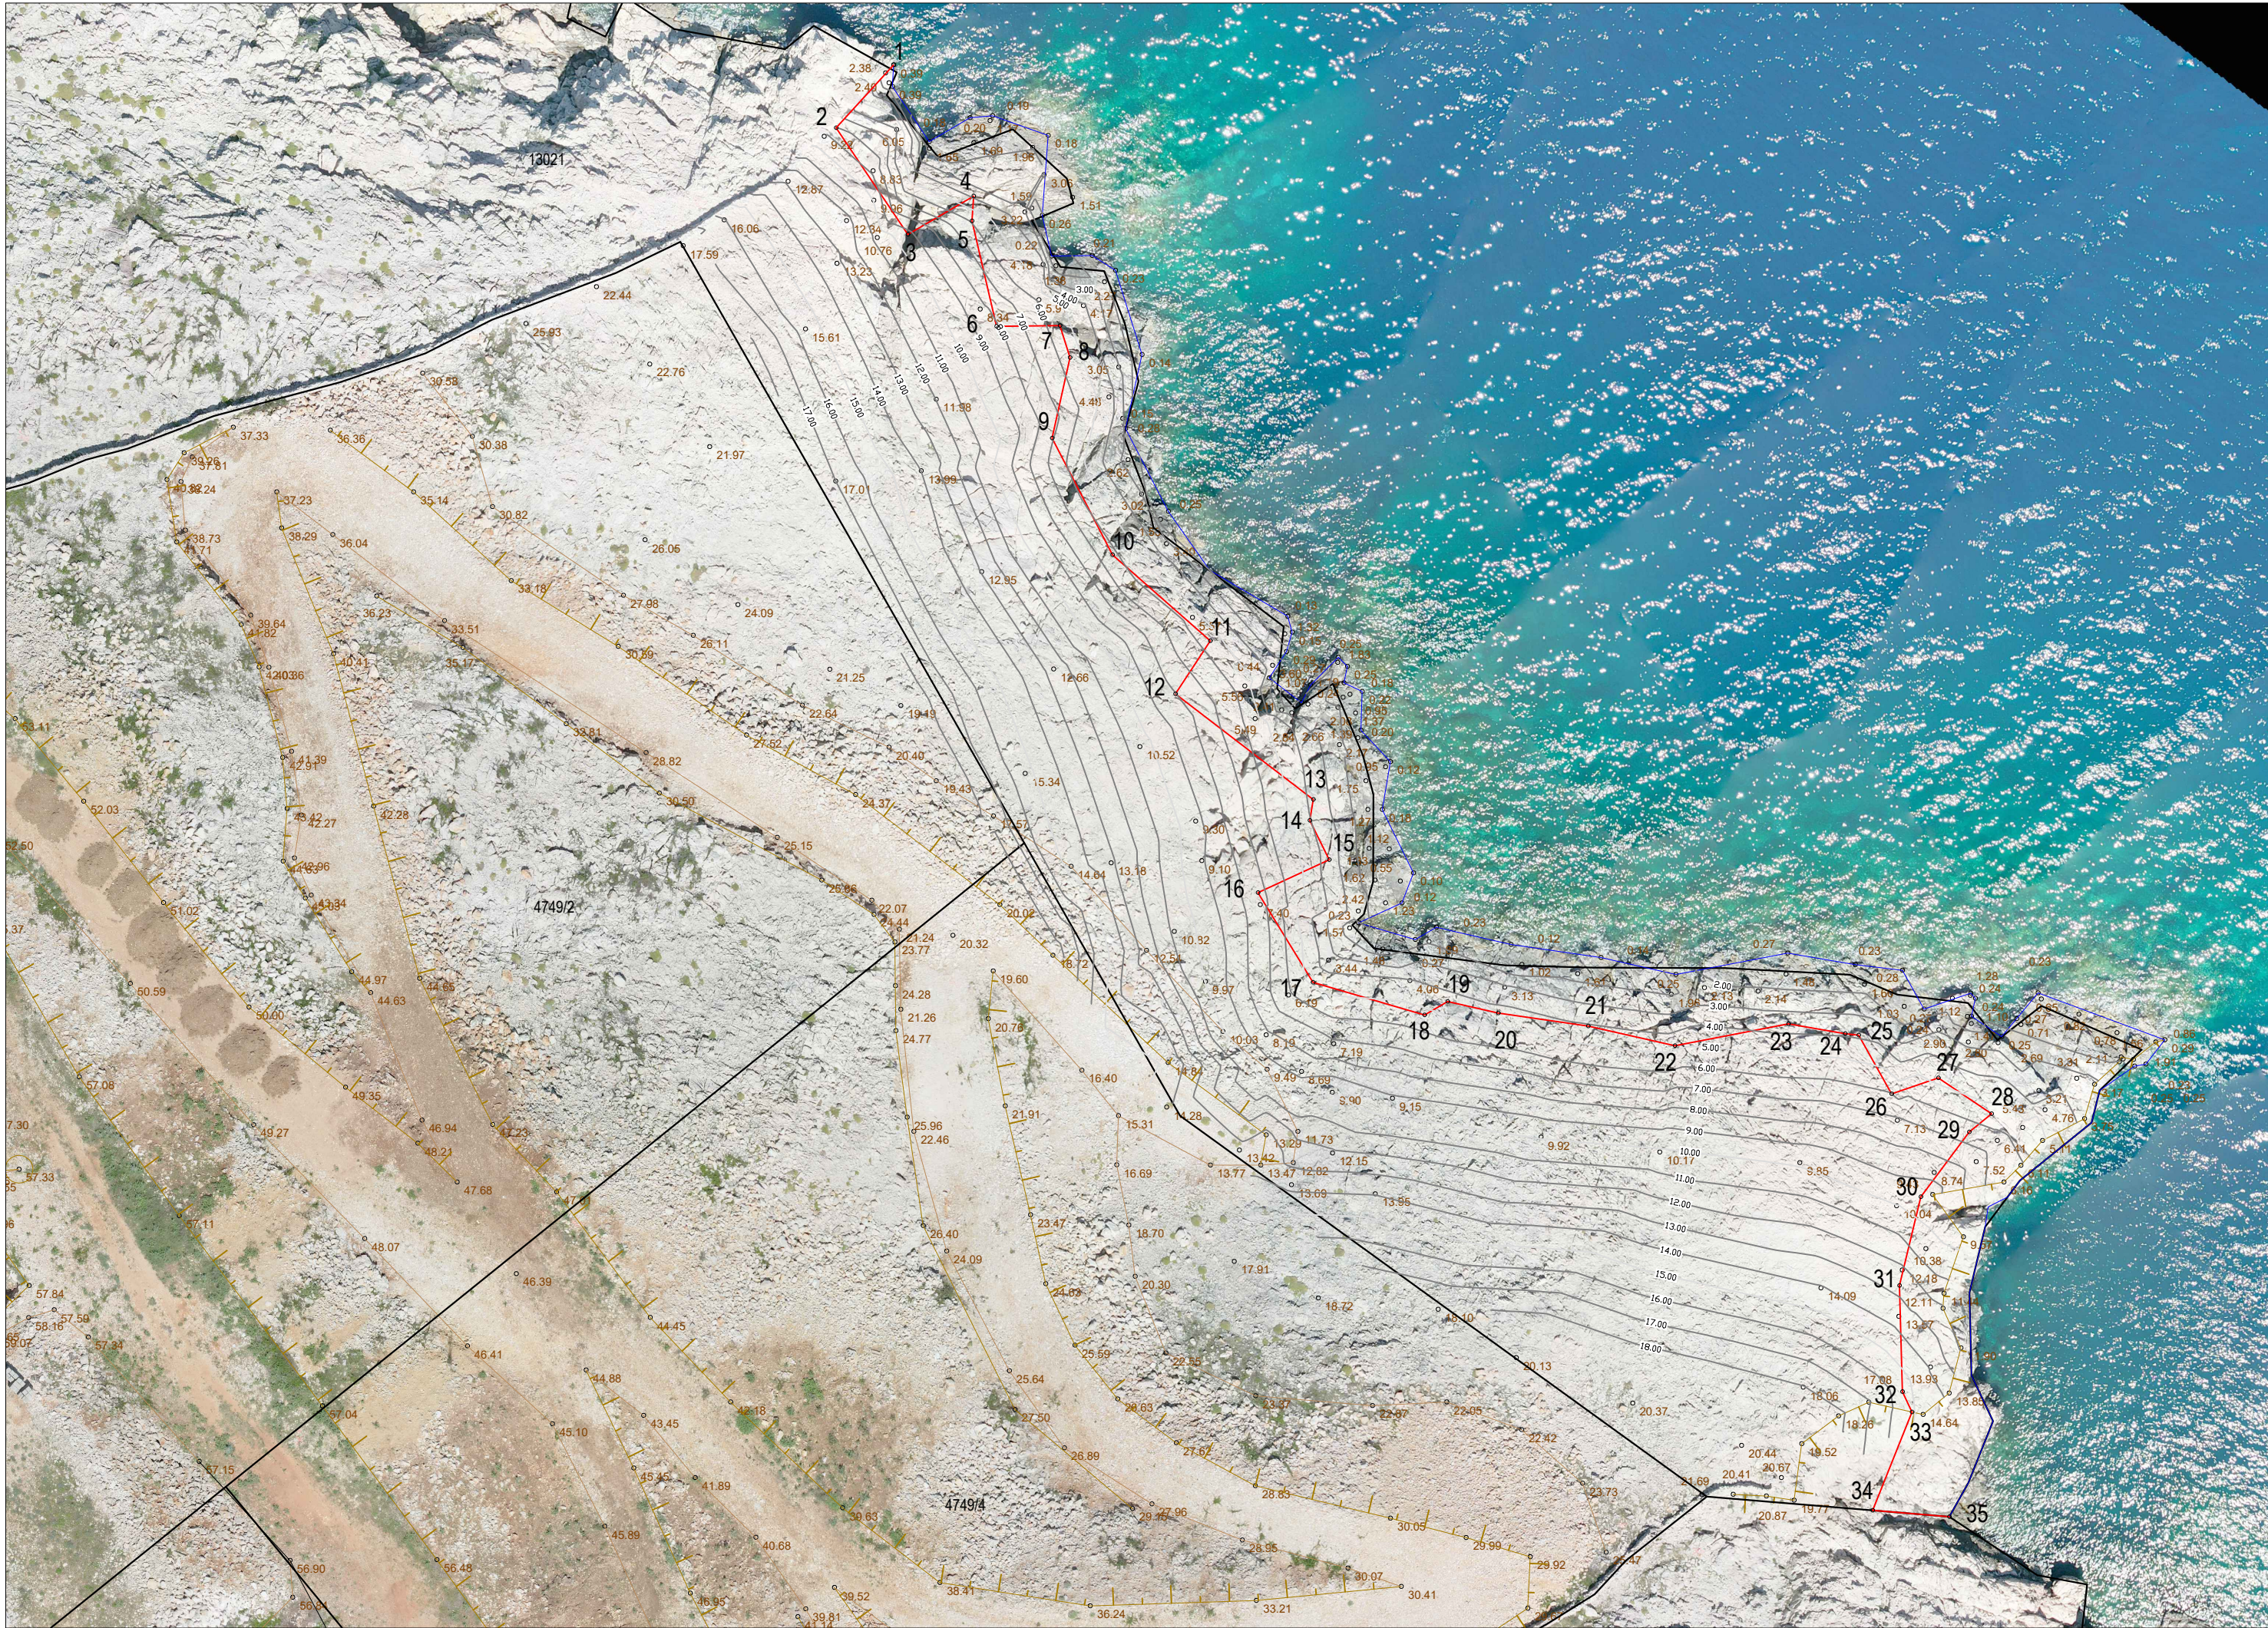

GEODETSKA SNIMKA PODRUČJA

Mjerilo 1:500

Izvorno mjerilo 1:1000

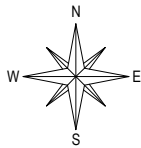

Katastarska općina: NOVALJA NOVA
MBR: 338117
Jedinica lokalne samopurave: Grad Novalja
Godina snimanja: 2025.

Broj točke	E (HTRS)	N (HTRS)
1	366593.87	4944567.96
2	366588.92	4944562.54
3	366595.09	4944553.35
4	366600.77	4944556.65
5	366600.61	4944554.51
6	366602.73	4944545.44
7	366608.18	4944545.50
8	366609.05	4944542.74
9	366607.51	4944535.82
10	366612.72	4944525.75
11	366621.14	4944518.35
12	366618.14	4944513.77
13	366630.02	4944504.67
14	366629.72	4944502.88
15	366631.39	4944499.49
16	366625.26	4944496.66
17	366630.00	4944488.93
18	366639.61	4944486.11
19	366641.60	4944487.29
20	366645.94	4944486.28
21	366653.70	4944485.16
22	366661.16	4944483.48
23	366670.93	4944485.36
24	366675.84	4944484.52
25	366677.00	4944484.38
26	366679.83	4944479.32
27	366683.86	4944480.70
28	366688.45	4944477.61
29	366686.51	4944476.04
30	366682.34	4944470.46
31	366680.51	4944462.82
32	366680.76	4944453.67
33	366681.58	4944451.91
34	366678.21	4944443.45
35	366684.80	4944442.90

TUMAČ ZNAKOVA



NOVI PRIJEDLOG GRANICE POMORSKOG DOBRA
CRTA ZAKONSKOG MINIMUMA ŠIRINE KOPNENOG DIJELA POMORSKOG DOBRA (6 METARA)
LINIJA SVVV VODA
GRANICE KATASTARSKIH ČESTICA

Izradio:
Đani Čop, dipl. ing. geod.
Novalja, lipanj 2025. godine
Broj elaborata: ----

Odgovorna osoba za obavljanje stručnih
geodetskih poslova:
Đani Čop, dipl. ing. geod.